



TRUCK TRAIL

CAMPSITE H
(24site)

CAMPSITE G
(21site)

TRUCK ENTRANCE

PARKING
(165 lot)

CAMPSITE A
(31site)

VIEW DECK

FISHING DECK

CAMPSITE F
(25site)

FISHING DECK

SHOWROOM ENTRANCE


CAMPSITE E
(7site)

CAMPSITE D
(20site)

CAMPSITE B
(42site)

CAMPSITE C
(80site)



OUTDOOR THEATER

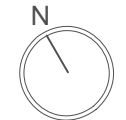


S=1:2000



SITE PLAN

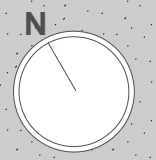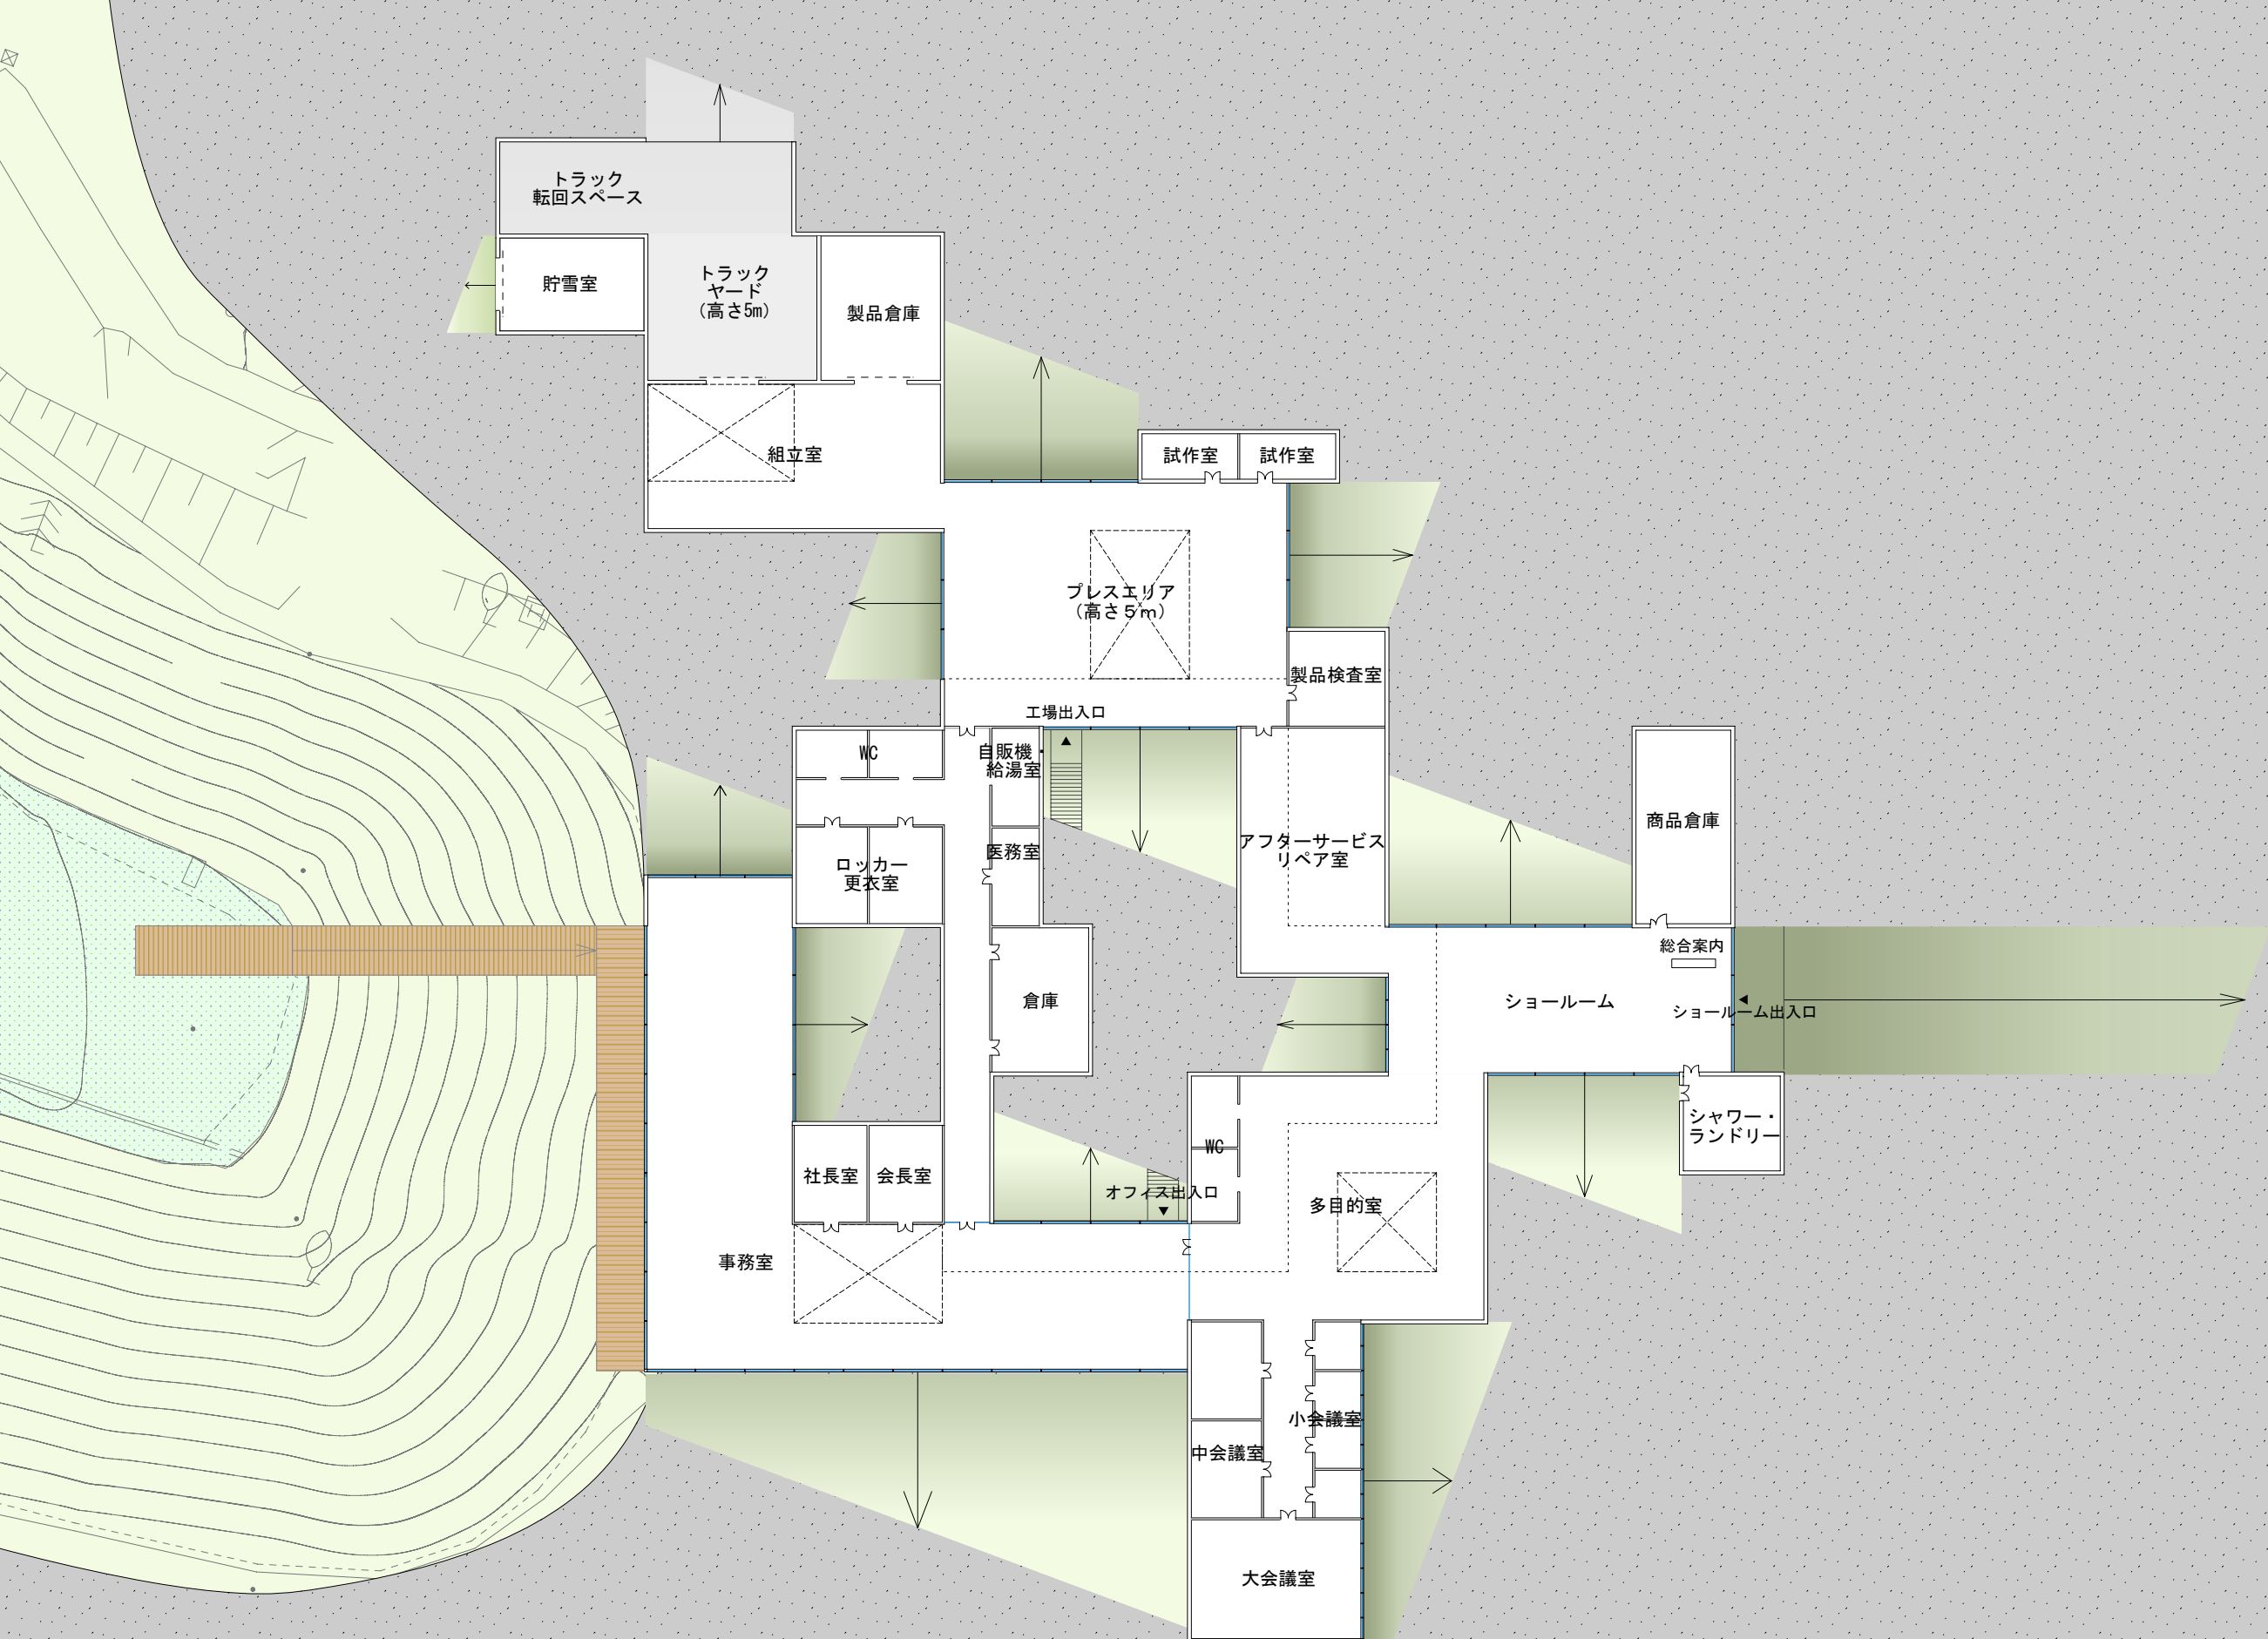

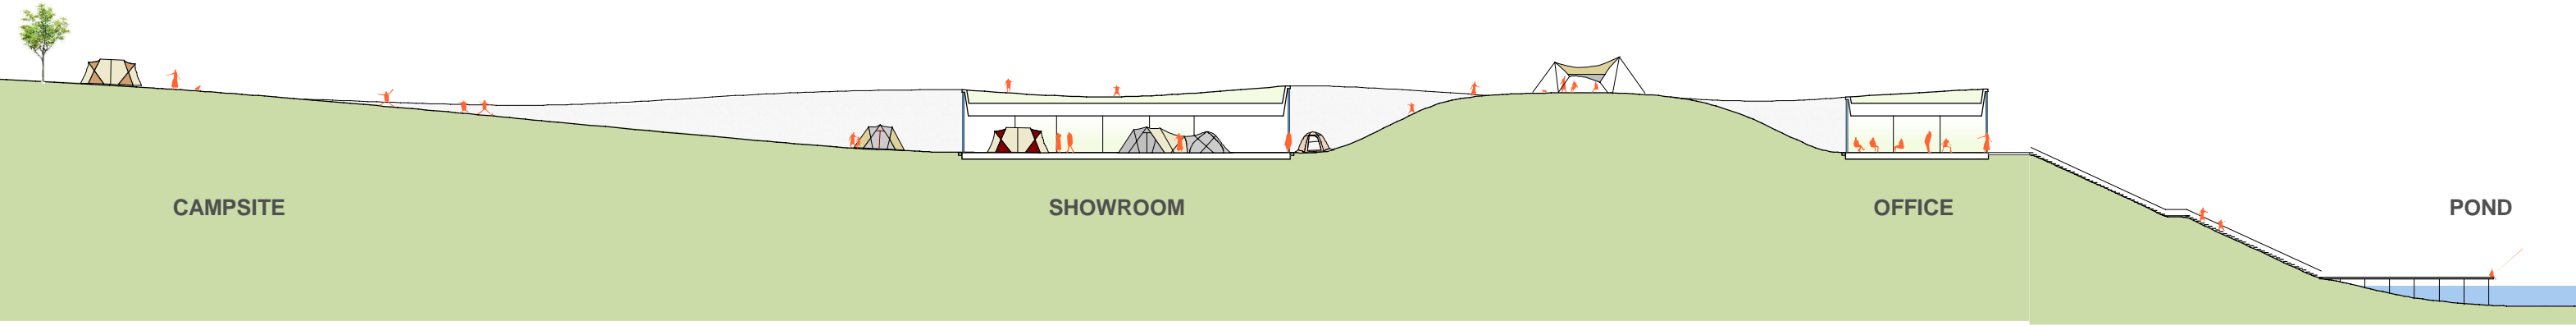



CAMPSITE

SHOWROOM

OFFICE

POND

SECTION 1

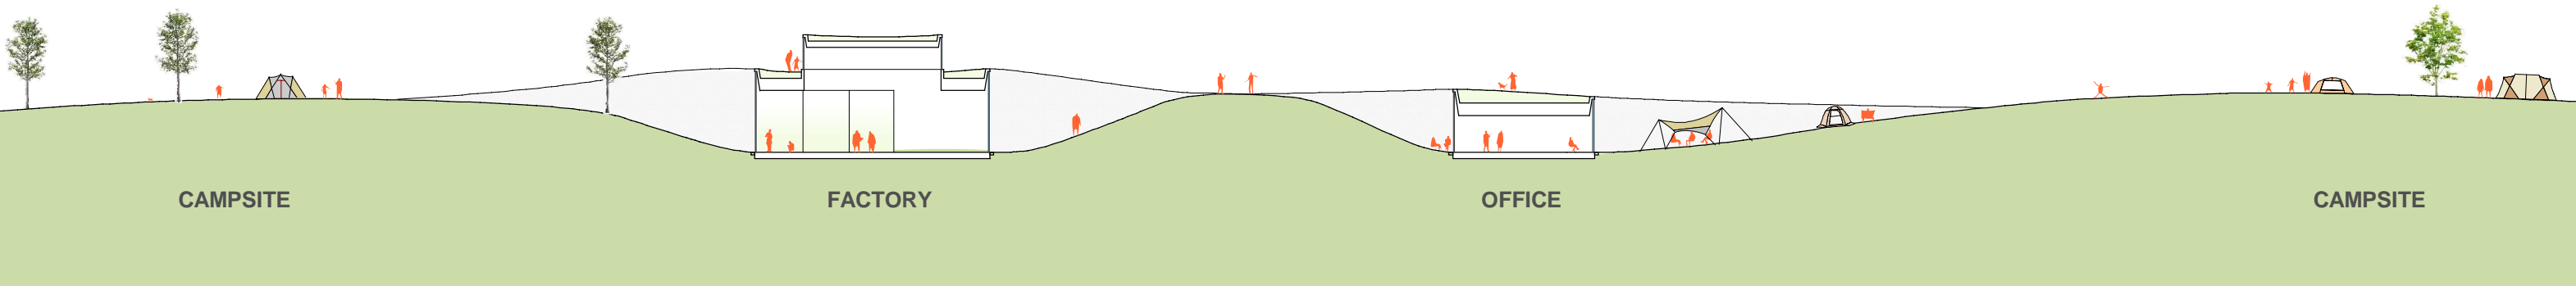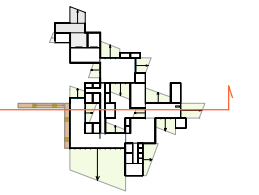

CAMPSITE

FACTORY

OFFICE

CAMPSITE

SECTION 2

